


ORIGINAL CONCEPT

1 Building

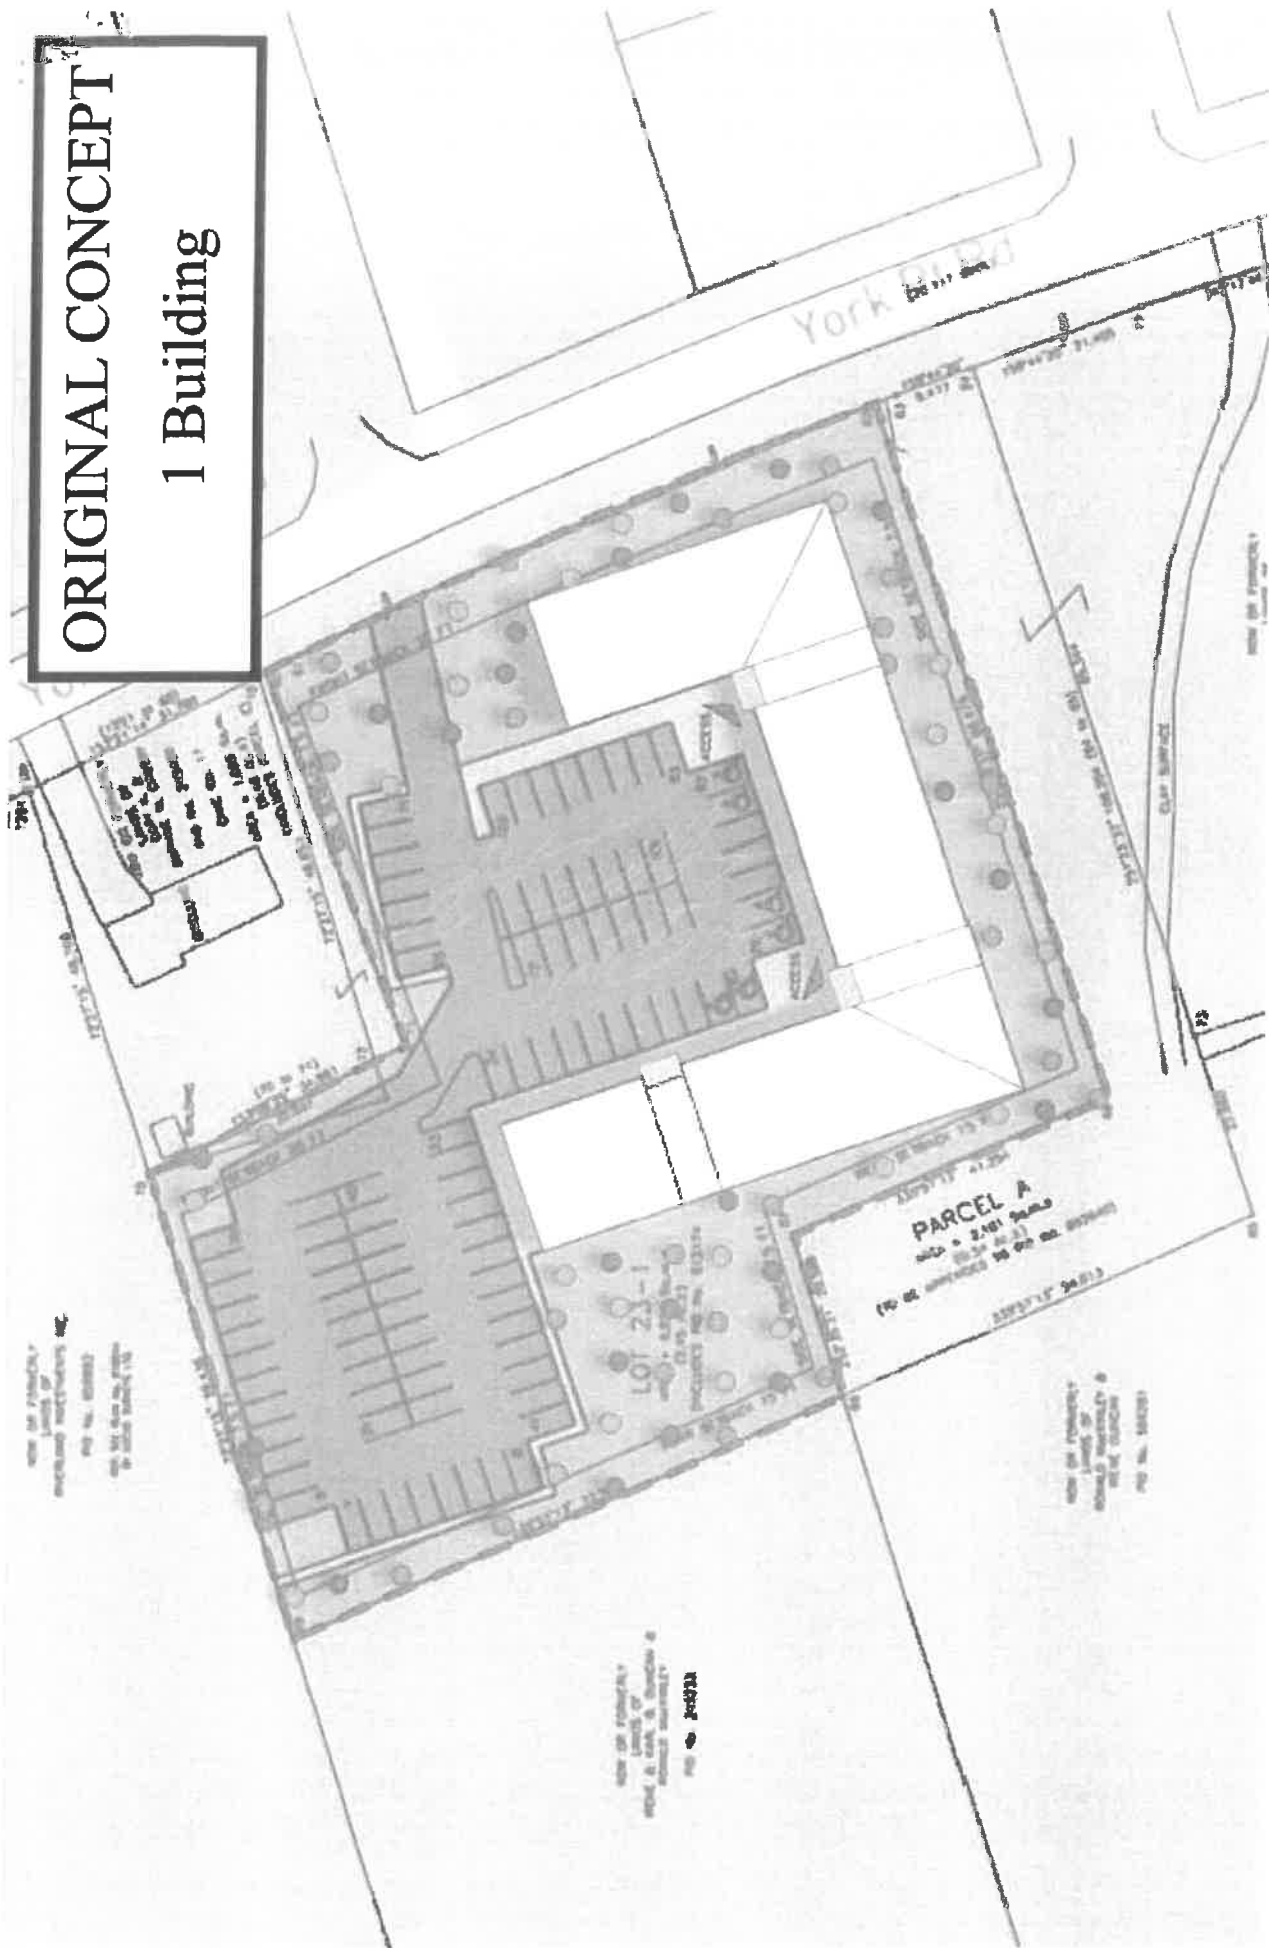

RIVERLAND CORNWALL APARTMENTS

Massing Studies

2024.05.31

THE ARCHITECT HAS PREPARED THESE PLANS TO THE BEST OF HIS KNOWLEDGE AND BELIEF. THE ARCHITECT MAKES NO WARRANTY, EXPRESS OR IMPLIED, AS TO THE ACCURACY, COMPLETENESS, OR QUALITY OF ANY INFORMATION PROVIDED. THE ARCHITECT SHALL NOT BE RESPONSIBLE FOR ANY CONSTRUCTION DEFECTS OR OMISSIONS. THE ARCHITECT'S LIABILITY IS LIMITED TO THE PROFESSIONAL SERVICES PROVIDED. THE ARCHITECT'S LIABILITY SHALL NOT BE EXTENDED TO ANY OTHER PARTY. THE ARCHITECT'S LIABILITY SHALL NOT BE EXTENDED TO ANY OTHER PARTY.




architecture 360
architecture 360

RIVERLAND APARTMENT
BUILDING

SITE PLAN 1

SP1

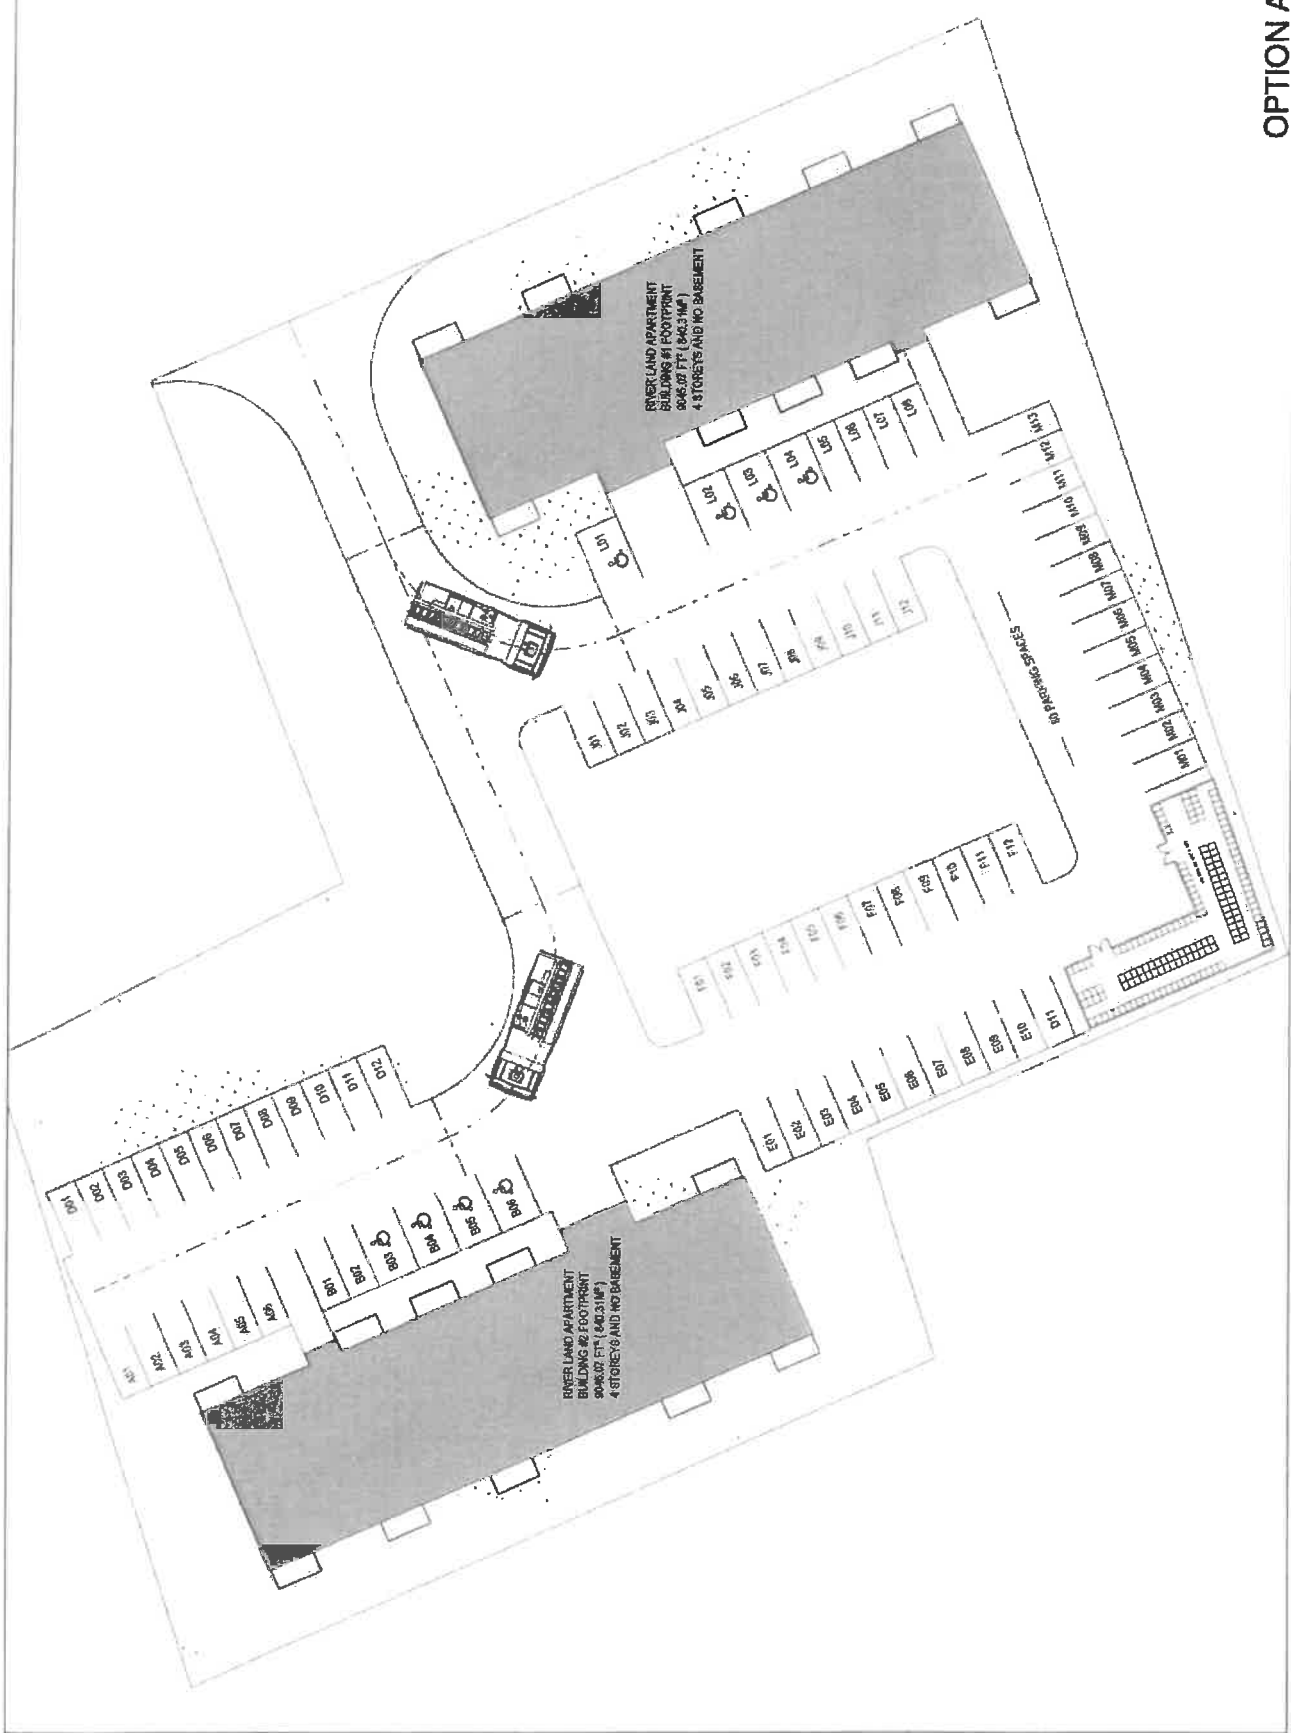

OPTION A

1. The information on this drawing is based on the information provided by the client and is not to be used for any other purpose without the written consent of the architect.

2. The architect is not responsible for the accuracy of the information provided by the client.

360
architecture 360

RIVERLAND APARTMENT
BUILDING


SITE PLAN 2

SP1

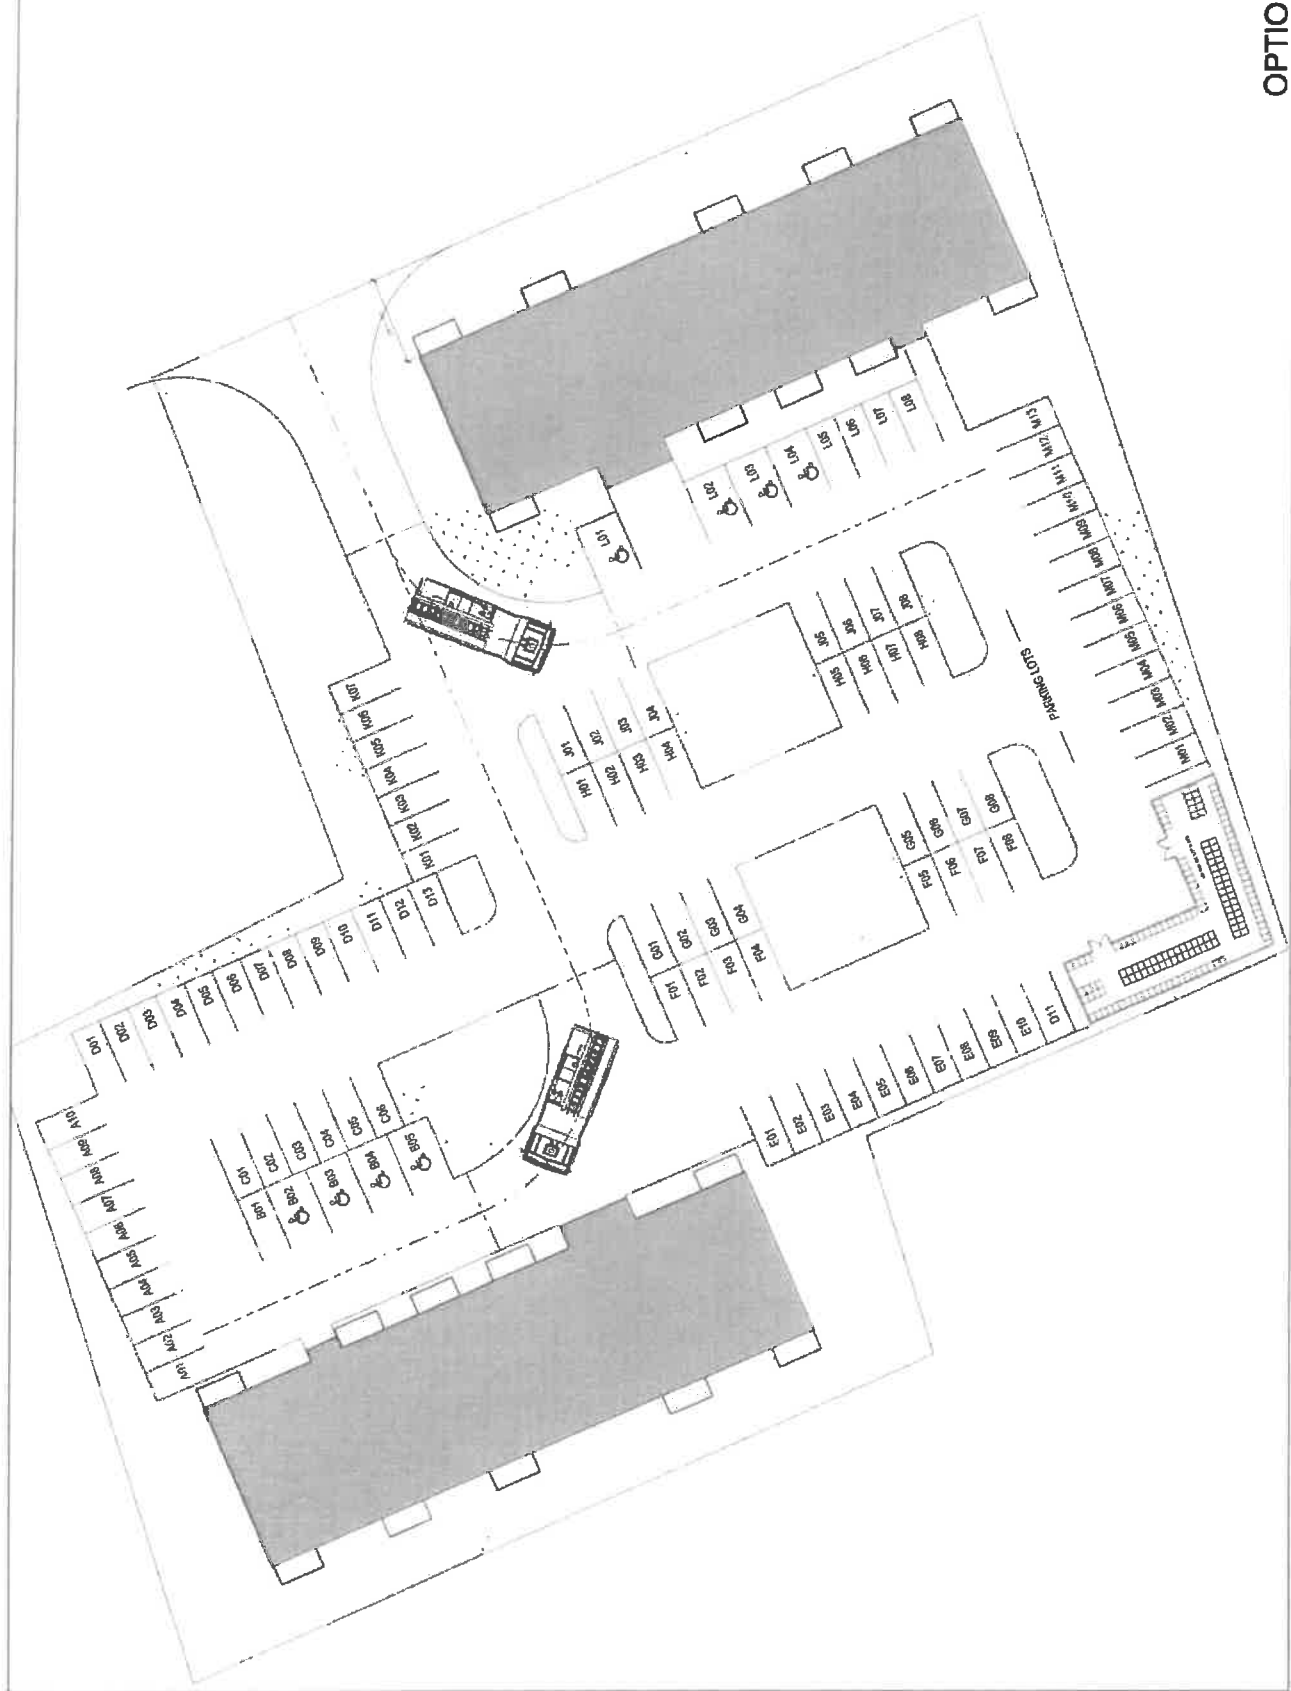

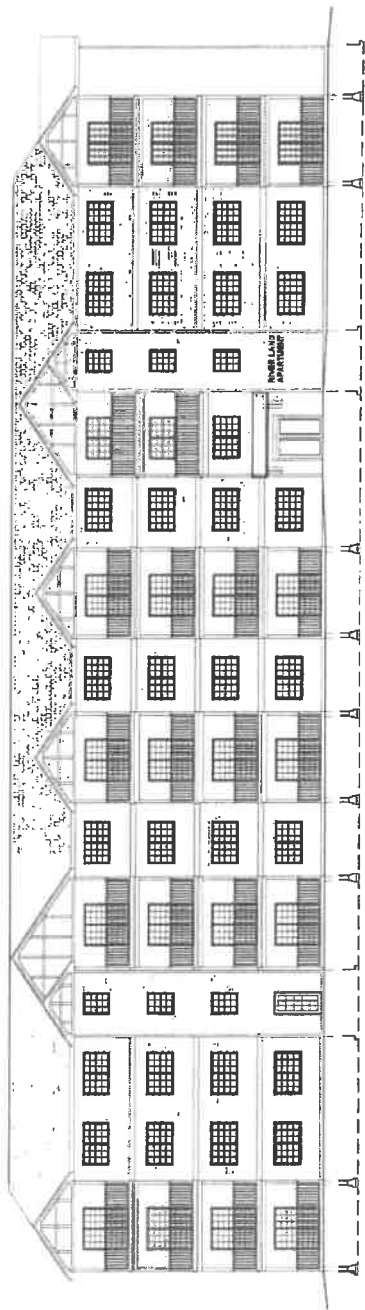

FRONT ELEVATION
 SCALE: 1/8" = 1'-0"

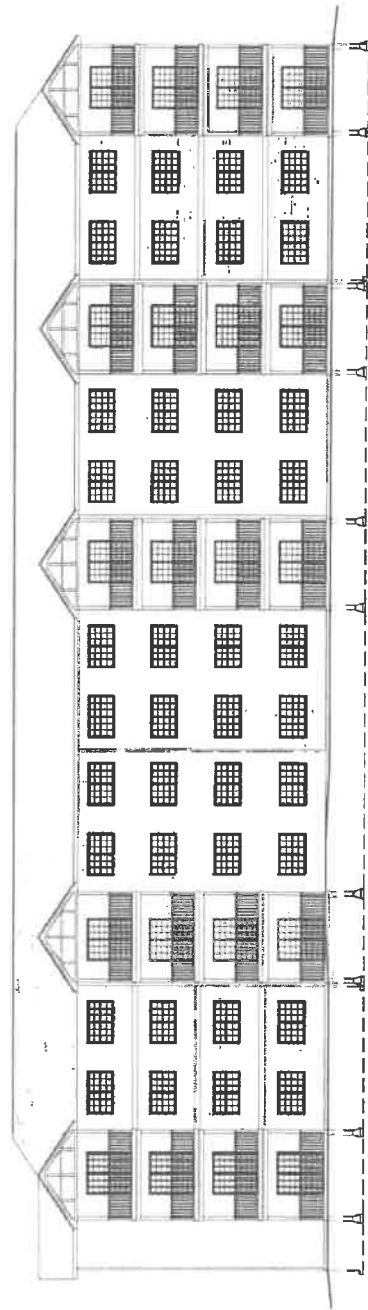

REAR ELEVATION
 SCALE: 1/8" = 1'-0"

IN TEXAS, ARCHITECTS ARE LICENSED UNDER THE ARCHITECTURE ACT, CHAPTER 901, OF THE TEXAS CIVIL STATUTES, WHICH ACTS AS A CONDITION OF THE LICENSE. THE ARCHITECTS ASSOCIATION OF TEXAS IS THE AUTHORITY ON THE MATTER OF ARCHITECTURE. THE ARCHITECTS ASSOCIATION OF TEXAS IS A PROFESSIONAL CORPORATION UNDER THE LAWS OF THE STATE OF TEXAS.

architecture 360
 architecture 360
 754.8107

RIVERLAND APARTMENT
 BUILDING

ELEVATIONS
 SHEET NO. A200
 DATE: 11/11/11